


BEGIN ROADWAY RECONSTRUCTION
CT STATE PROJECT NO. 114-81
FEDERAL AID PROJECT NO. STPO-1114(105)
C.L. SCOTT ROAD - STATION 19+75
N 754161.91, E 937553.02
SAWDOIT PAVEMENT
MATCH EXISTING

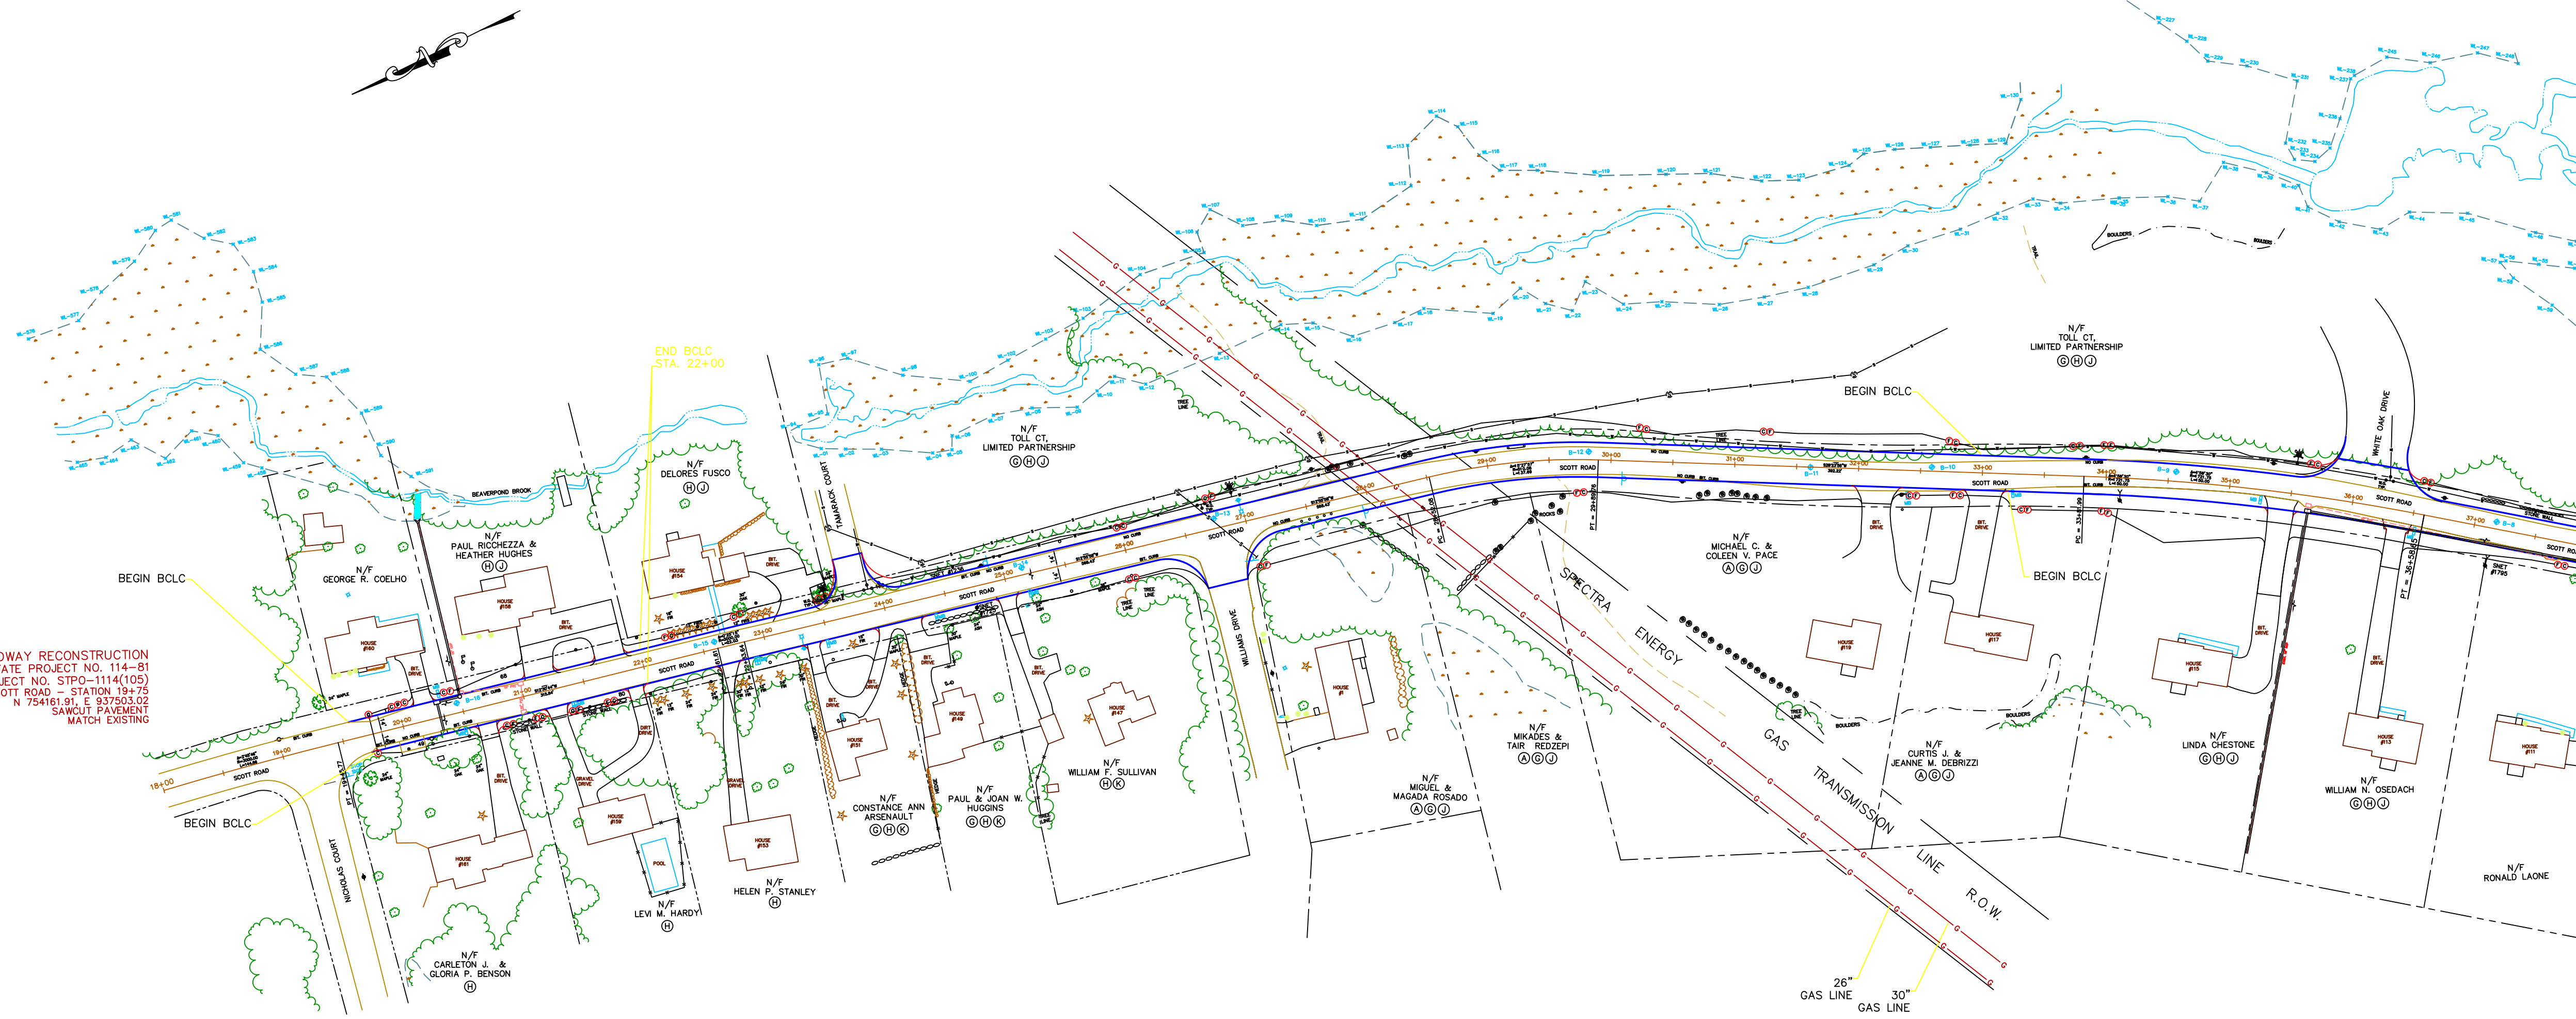

END ROADWAY RECONSTRUCTION
CT STATE PROJECT NO. 114-81
FEDERAL AID PROJECT NO. STPO-1114(105)
C.L. SCOTT ROAD - STATION 54+50
N 750950.14, E 935842.76
MATCH EXISTING

